


https://www.oakparkschools.org/

TRAINING CENTER

17101 MICHIGAN AVENUE DEARBORN, MI 48126-2736 USA TEL +1.313.441.3000

03/31/25 PK03 DOC REL 28 - BULLETIN 2 12/17/24 PK03 DOC REL 27 - BULLETIN 1 05/15/24 PK03 DOC REL 21 - VOID

2164104.006 K. RUPP B. PORTER S. HRIT R. BARRY

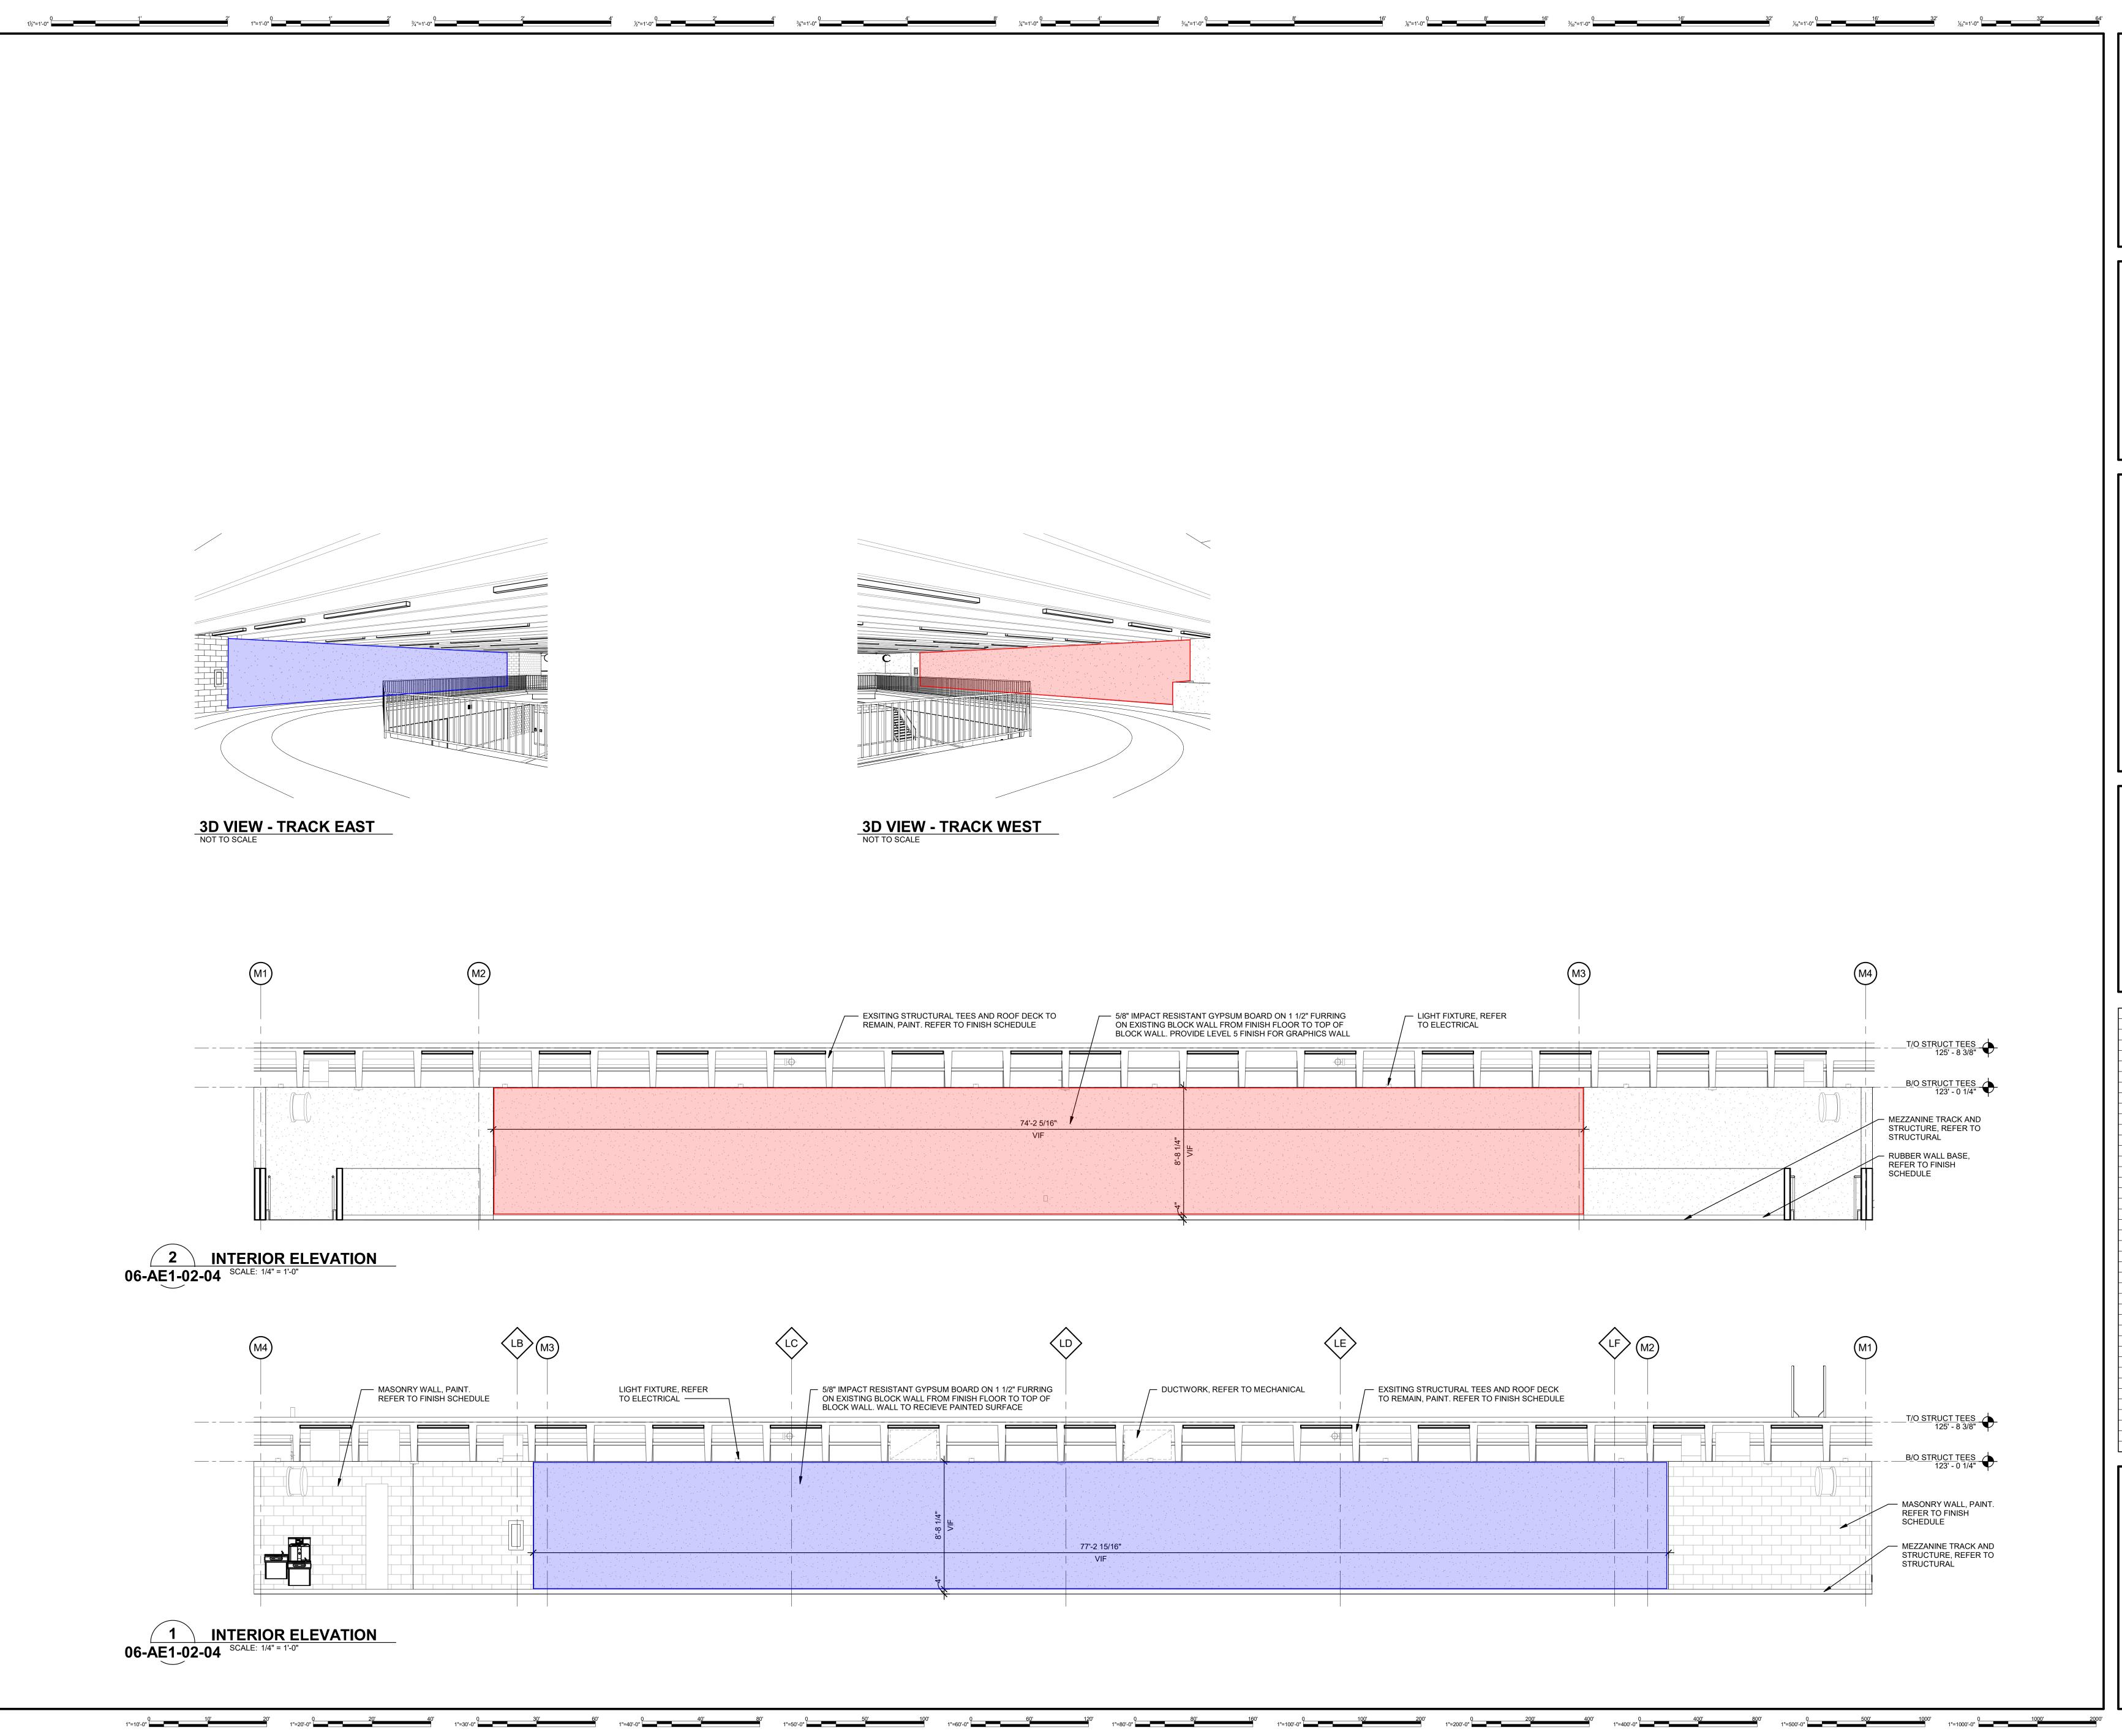

OAK PARK SCHOOLS
13900 GRANZON
OAK PARK, MI 48237
248.336.7700
https://www.oakparkschools.org/

OAK PARK HIGH SCHOOL
TRAINING CENTER
13701 OAK PARK BLVD



**OAK PARK, MI 48237** 

17101 MICHIGAN AVENUE DEARBORN, MI 48126-2736 USA TEL +1.313.441.3000 www.ghafari.com

CONSULTANT INFORMATION

REGISTRATION SEAL

REV DATE DOC REL ## - DESCRIPTION

PROJECT # 2164104.006

PROJECT MANAGER K PURP

PROJECT # 2164104.006

PROJECT MANAGER K. RUPP

DESIGNED BY B. PORTER

DRAWN BY S. HRIT

QUALCHECK R. BARRY

SHEET TITLE

INTERIOR GRAPHICS LARGE SCALE VIEWS

06-IG4-00-01